
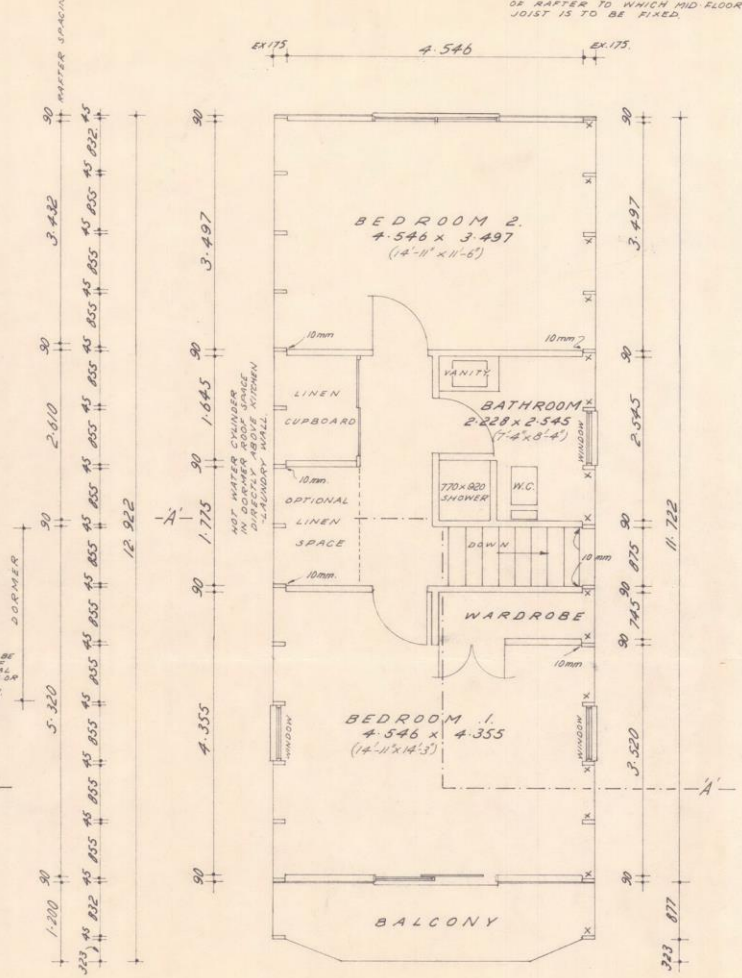
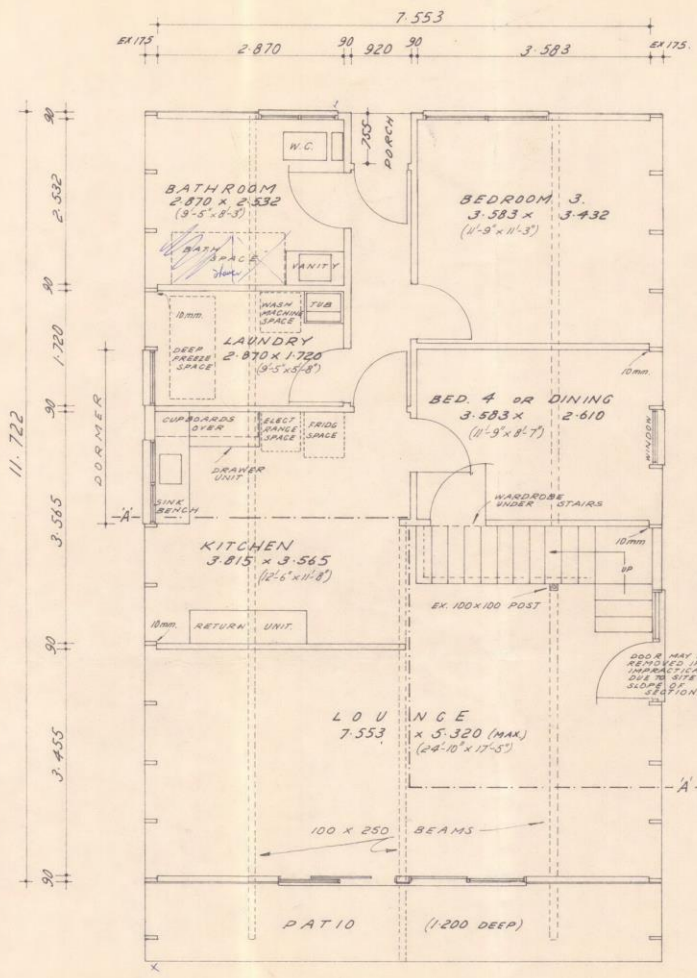


MARK 'X' INDICATES SIDE OF RAFTER TO WHICH MID FLOOR JOIST IS TO BE FIRED.

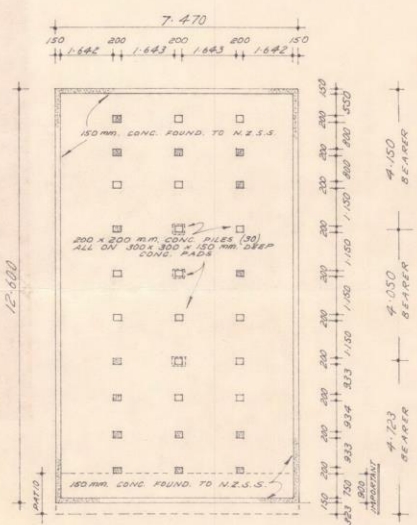

GROUND FLOOR PLAN  
FLOOR AREA: 94.6 SQ.M. (1018 SQ.FT.)  
SCALE - 1:50

FIRST FLOOR PLAN  
FLOOR AREA: 56.9 SQ.M. (612 SQ.FT.)  
SCALE - 1:50

TOTAL FLOOR AREA: 151.5 SQUARE METRES (1630 SQ.FT.)



'A' CHALET NO.1

I. R. MCRAE LTD. - TIMARU.  
P.O. BOX 581 - TIMARU



MCRAE-WAY HOMES.

SHEET  
2


DRAWN: DDB/PHAL	CHECKED:	SCALES:	SERIES OF 3
TRACED:	DATE: 2.6.75	1:50 & 1:100	REF.

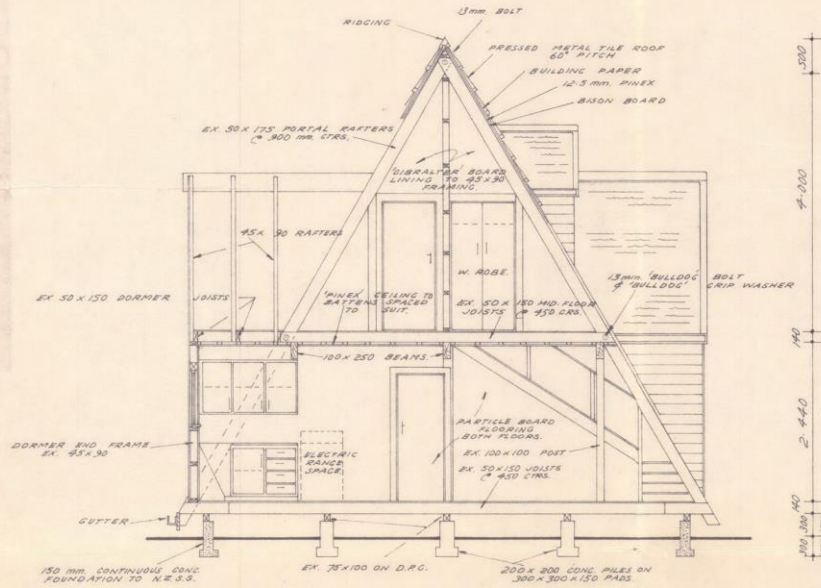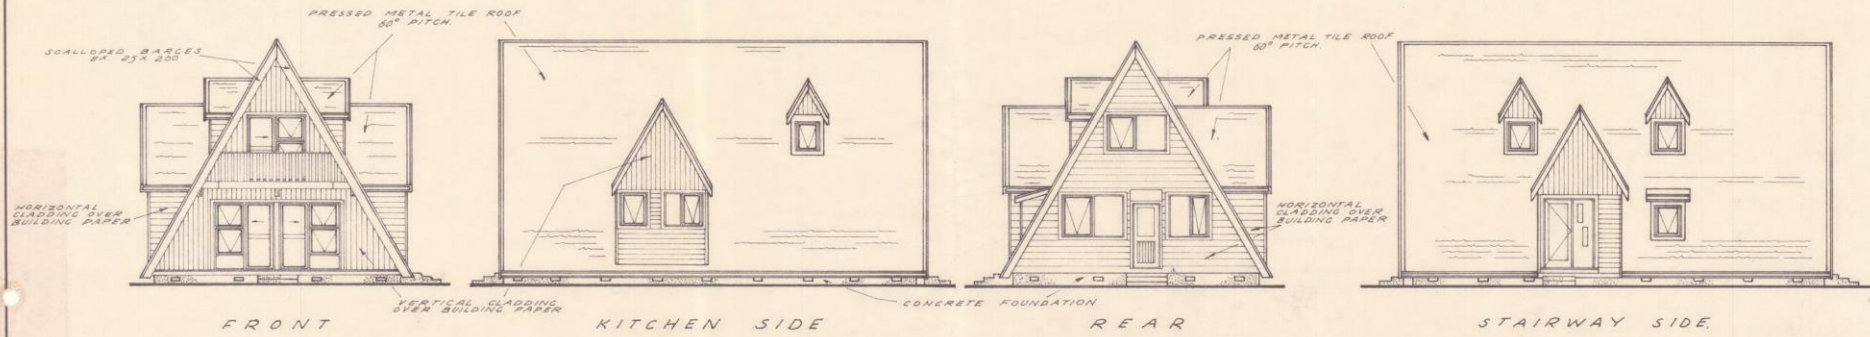

SECTION 'A-A'  
SCALE: 1:50.

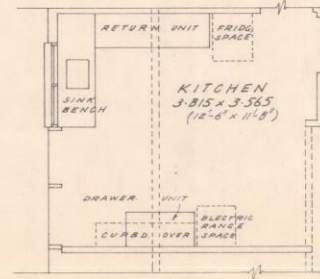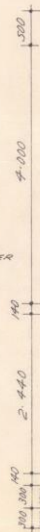


ALTERNATIVE KITCHEN AREA  
SCALE: 1:50

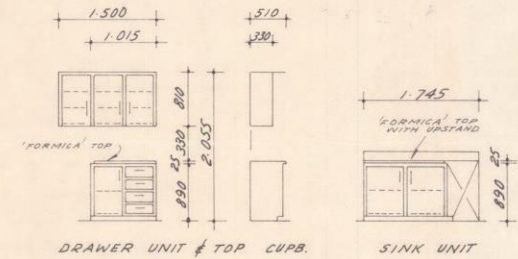

DRAWER UNIT & TOP CUPB.

SINK UNIT

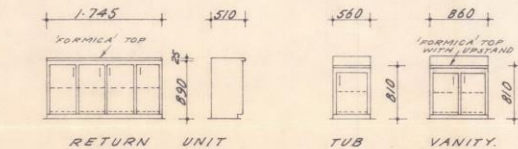

RETURN UNIT

TUB

VANITY

JOINERY UNITS  
SCALE: 1:50.

'A' CHALET NO.1

I. R. McRAE LTD. - TIMARU.

P.O. BOX 581 - TIMARU

McRAE-WAY HOMES.

SHEET


3

DRAWN: J. H. W. H. L.  
TRACED:

CHECKED:  
DATE: 2.6.75

SCALE:  
1:50 & 1:100

SERIES OF 3  
REF.

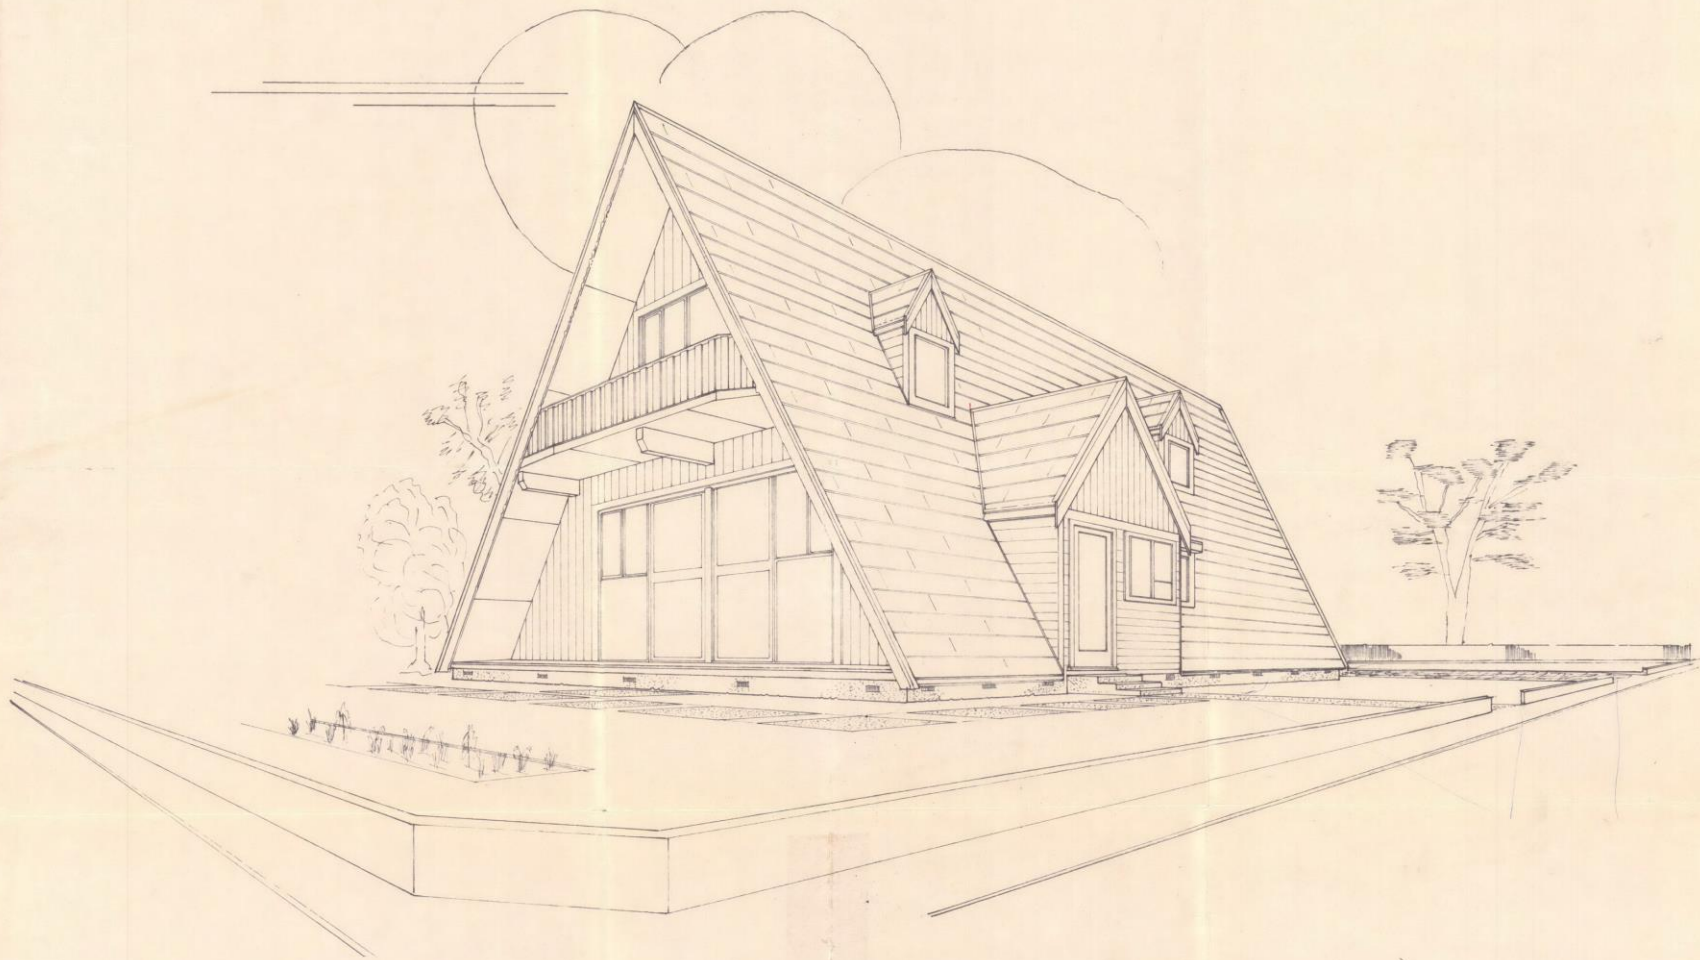

A' CHALET N° 1

I. R. McRAE LTD. - TIMARU.  
P.O. BOX 581 - TIMARU.

McRAEWAY HOMES.

SHEET  
1

DRAWN: J. HULL  
TRACED:

CHECKED:  
DATE: 18-8-75

SCALE:

SERIES OF 3  
REF.