



File Copy
All building work shall comply with the consented documents.


FILE COPY

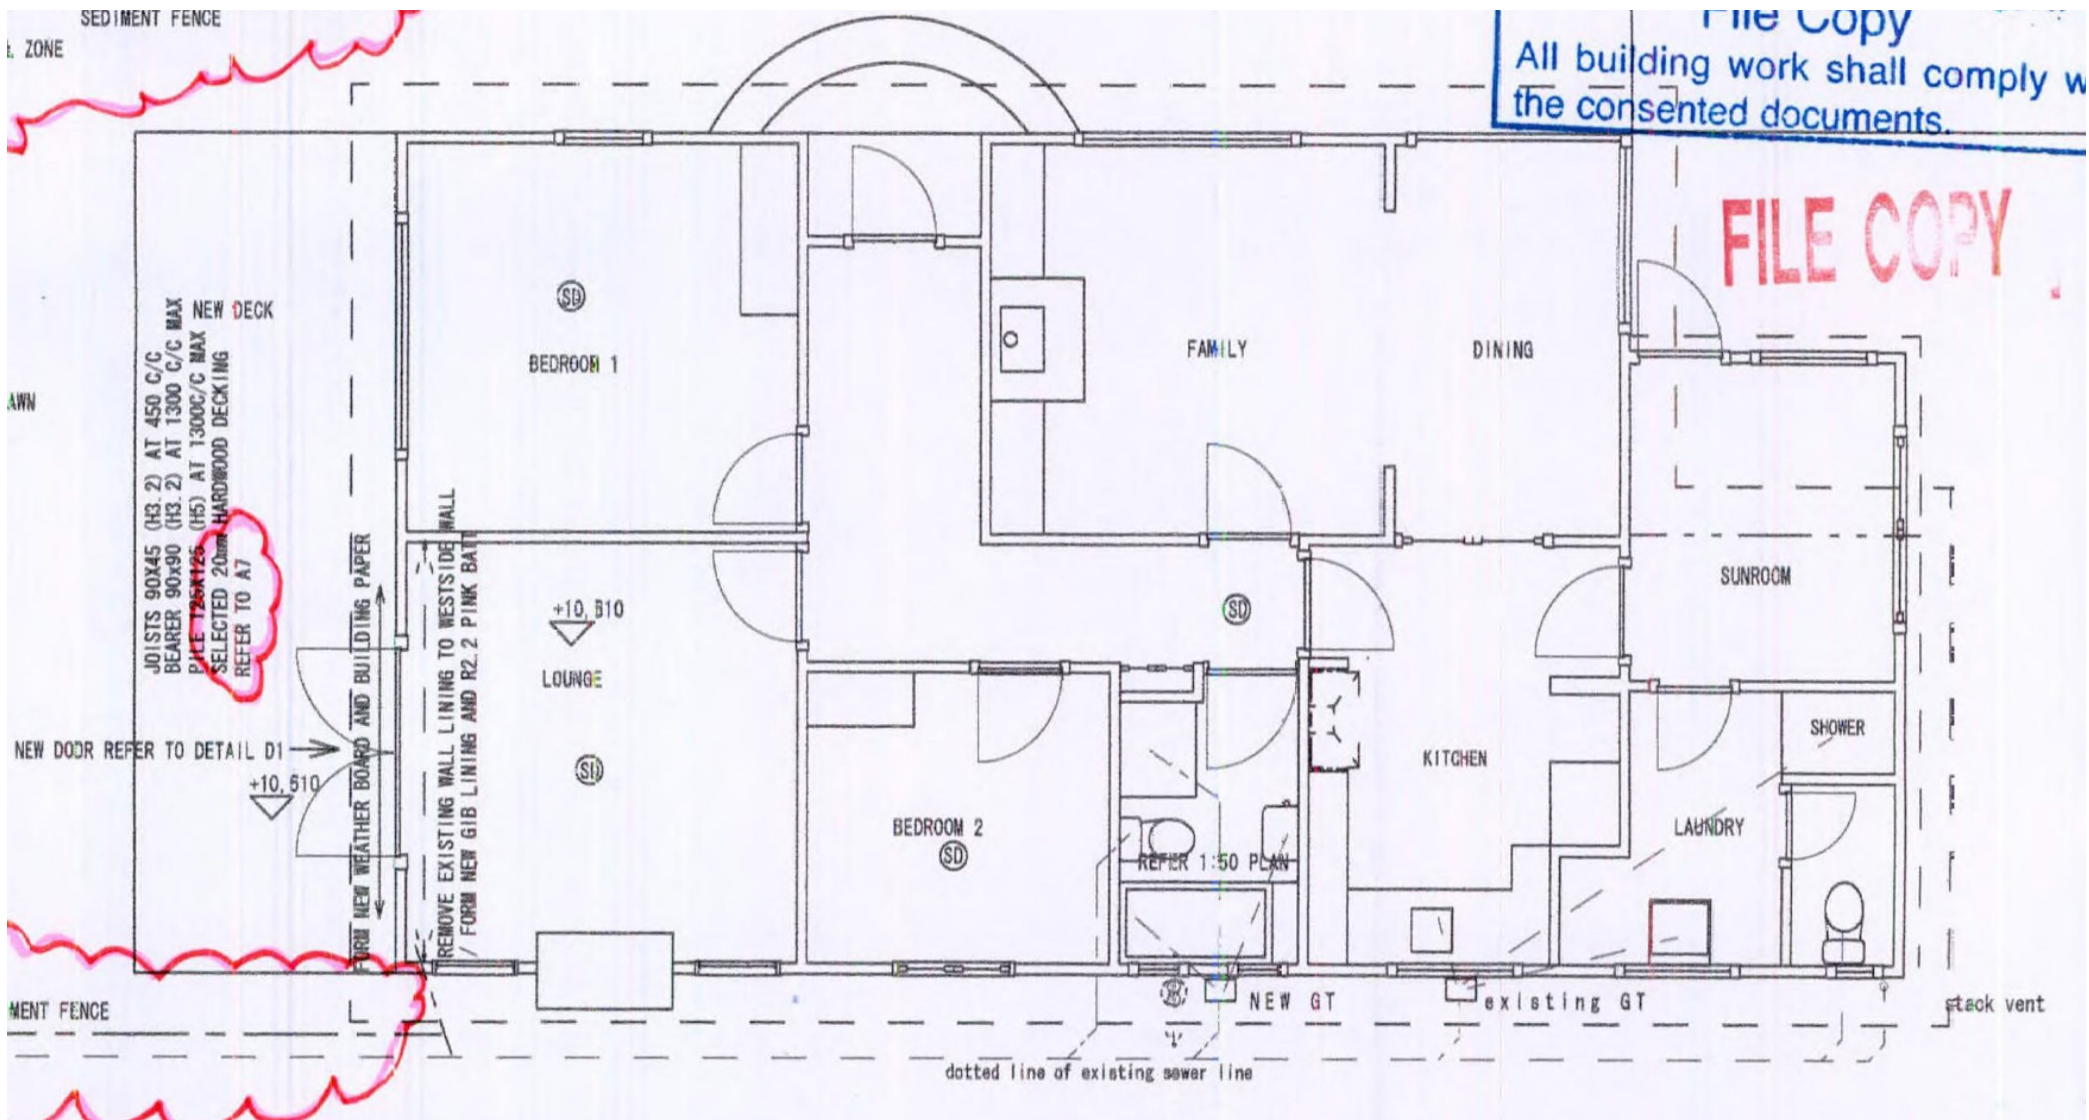


a: NEW EAVE ADDED
NEW DOOR AND NEW WEATHERBOARD AREA SHOWN

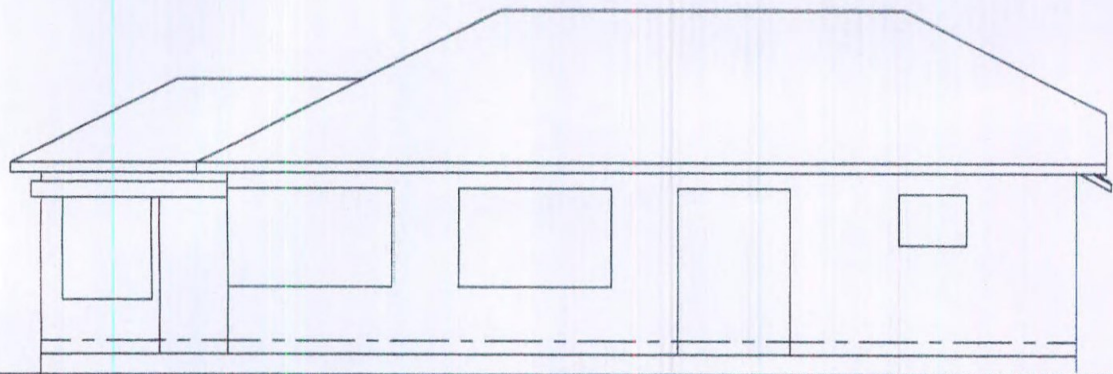

NORTH ELEVATION 1:100

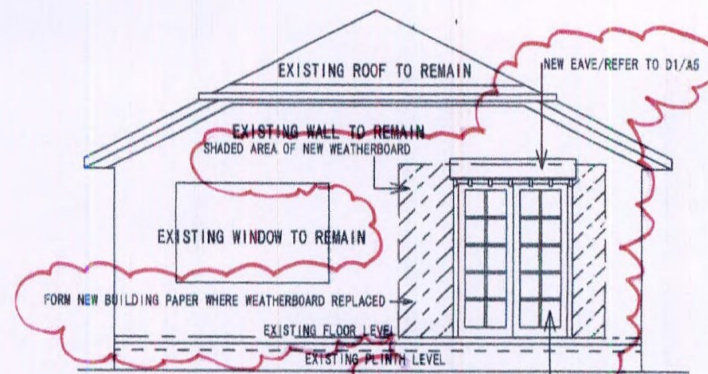


WEST ELEVATION 1:100

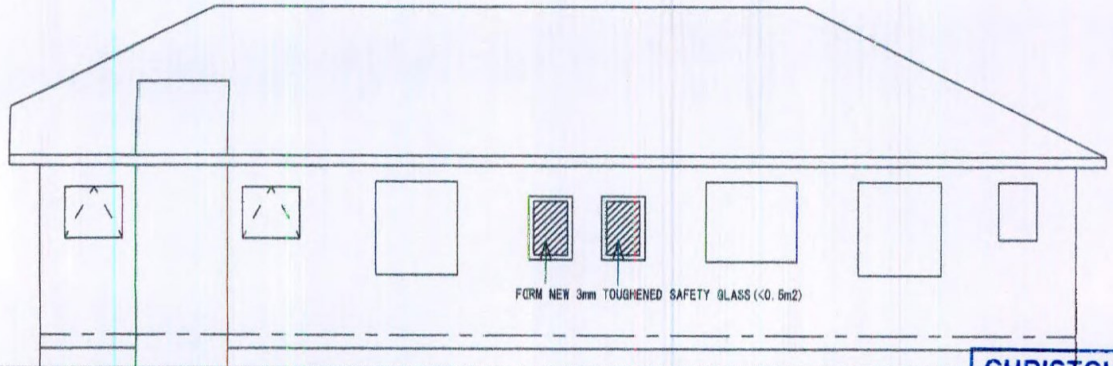

FORM NEW 3mm TOUGHENED SAFETY GLASS (<0.5m2)

SOUTH ELEVATION 1:100

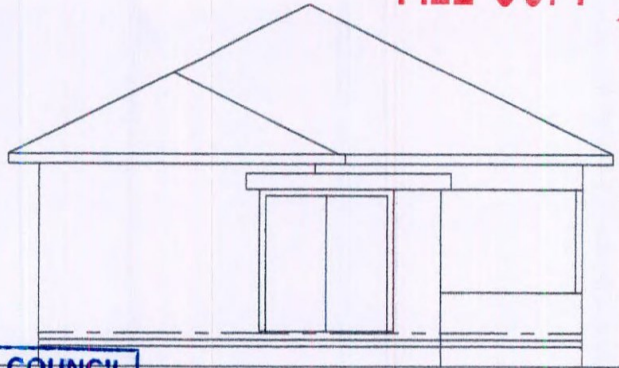

EAST ELEVATION 1:100

FILE COPY

CHRISTCHURCH CITY COUNCIL
SM
CONSENT DOCUMENT
21 OCT 2008