


FINAL PLAN APPROVED

Signed .....  
Date .....

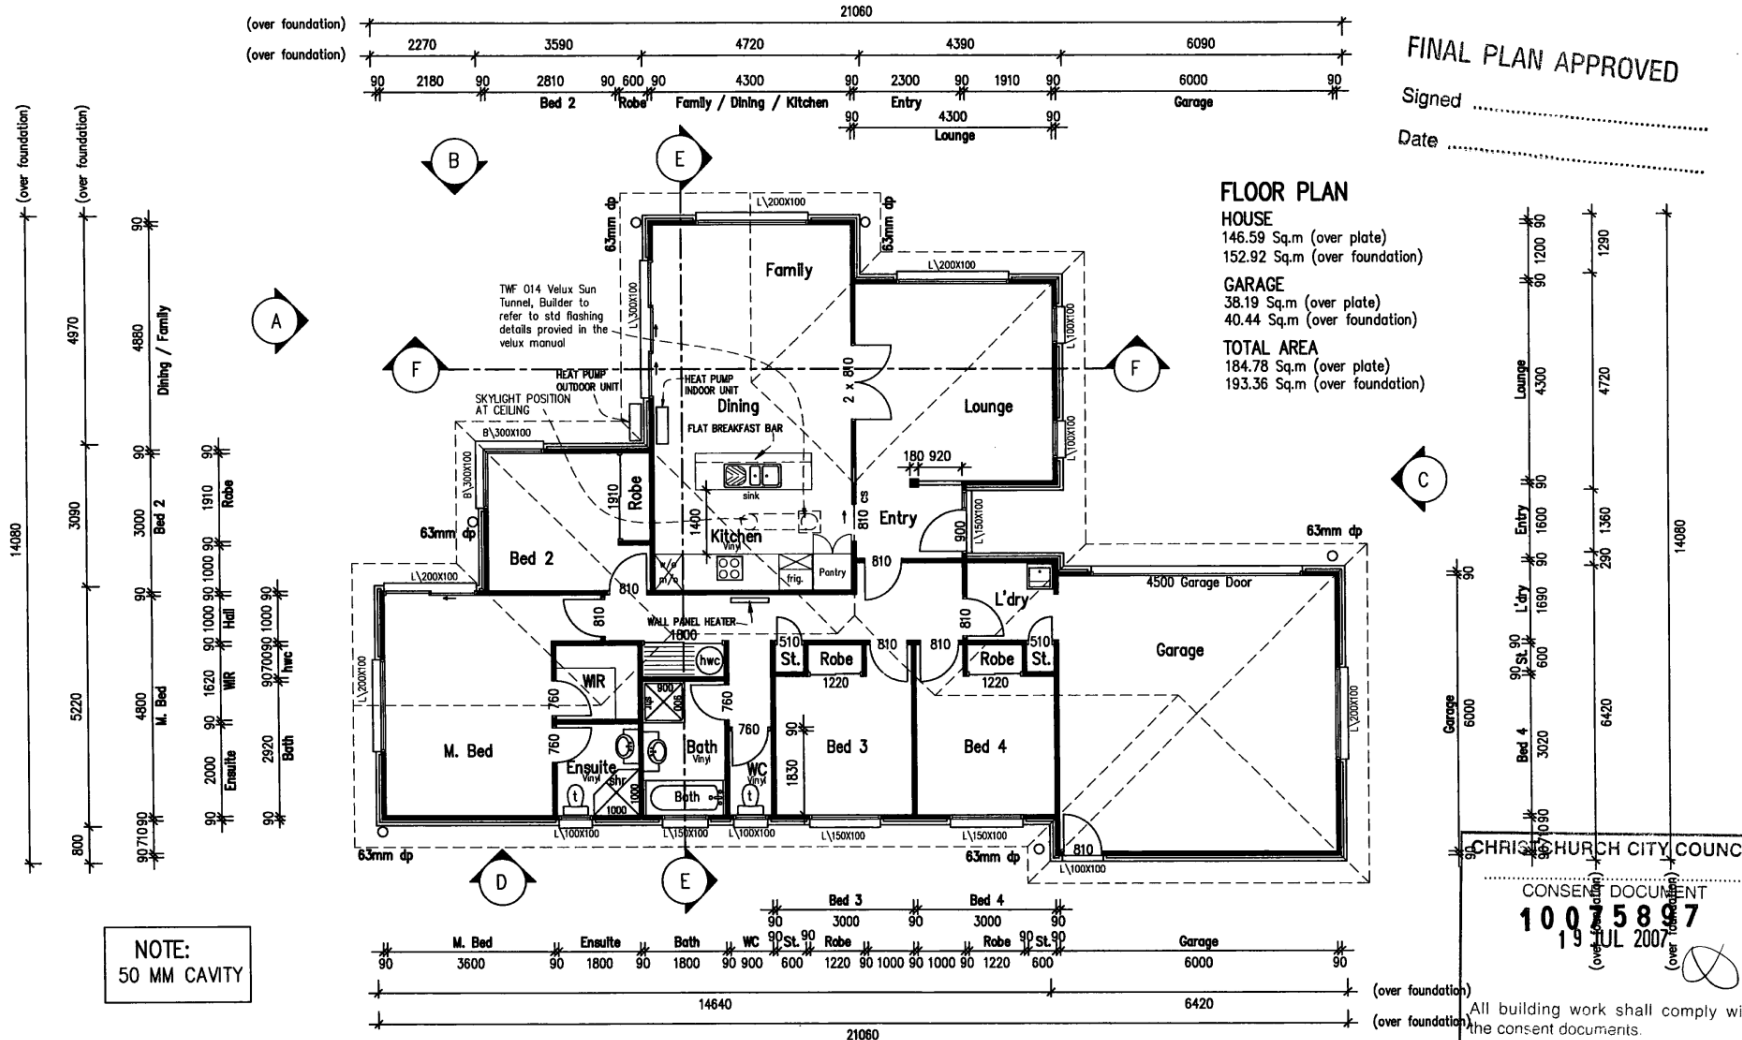

BUILDER SHALL ENSURE ALL DIMENSIONS ARE CHECKED ON SITE AND ALL CONSTRUCTION WORK COMPLIES WITH THE NZ BUILDING CODE, LOCAL BODY BYLAWS AND RELEVANT NZ STANDARDS.